




ELEVATION 2
SCALE 1:100

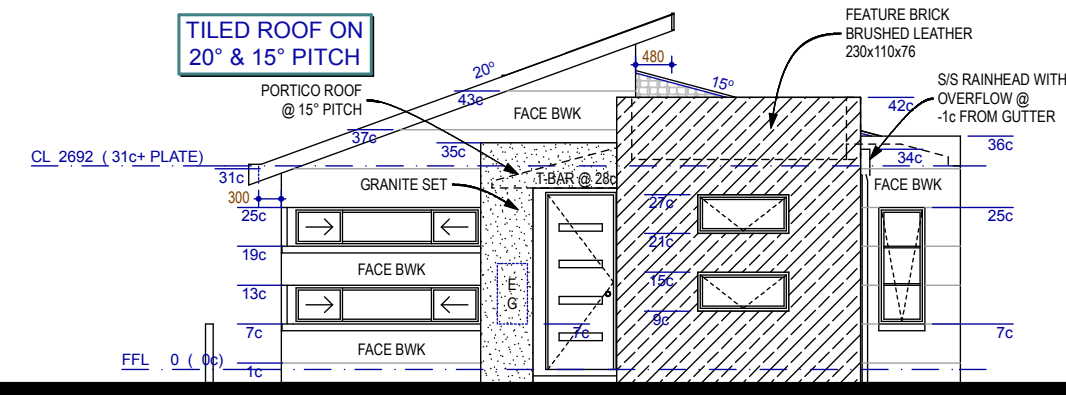

ELEVATION 1
SCALE 1:100

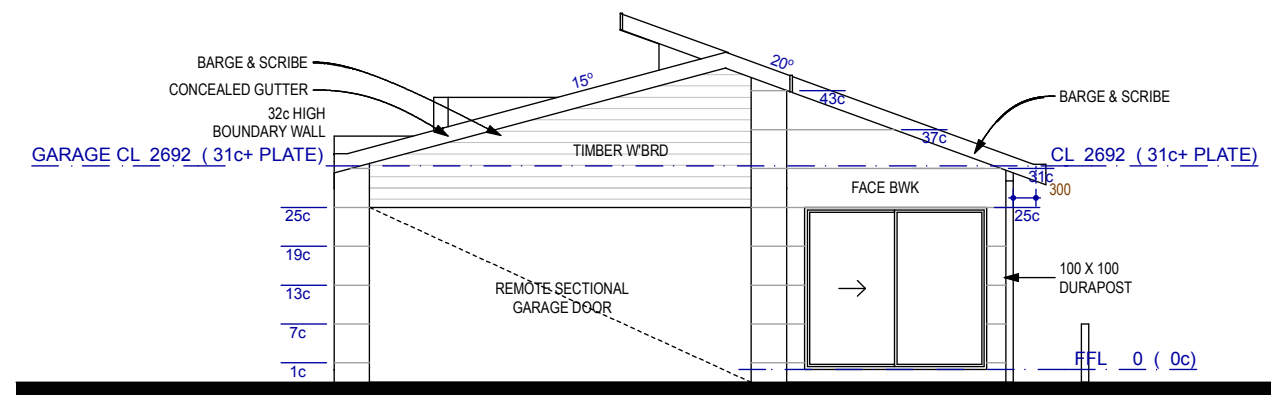

ELEVATION 3
SCALE 1:100

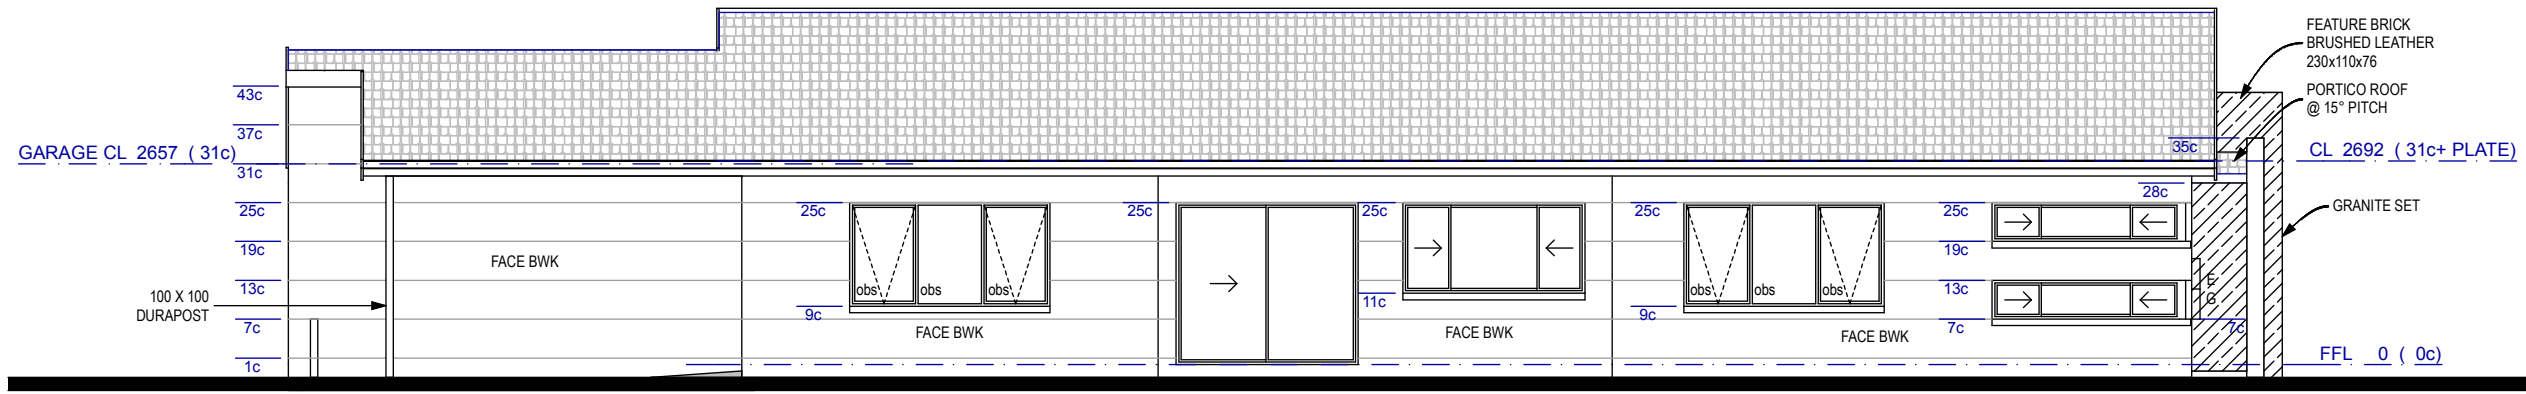

ELEVATION 4
SCALE 1:100